




Site Plan Option 8A  
 Scale: 1:100

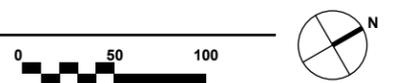

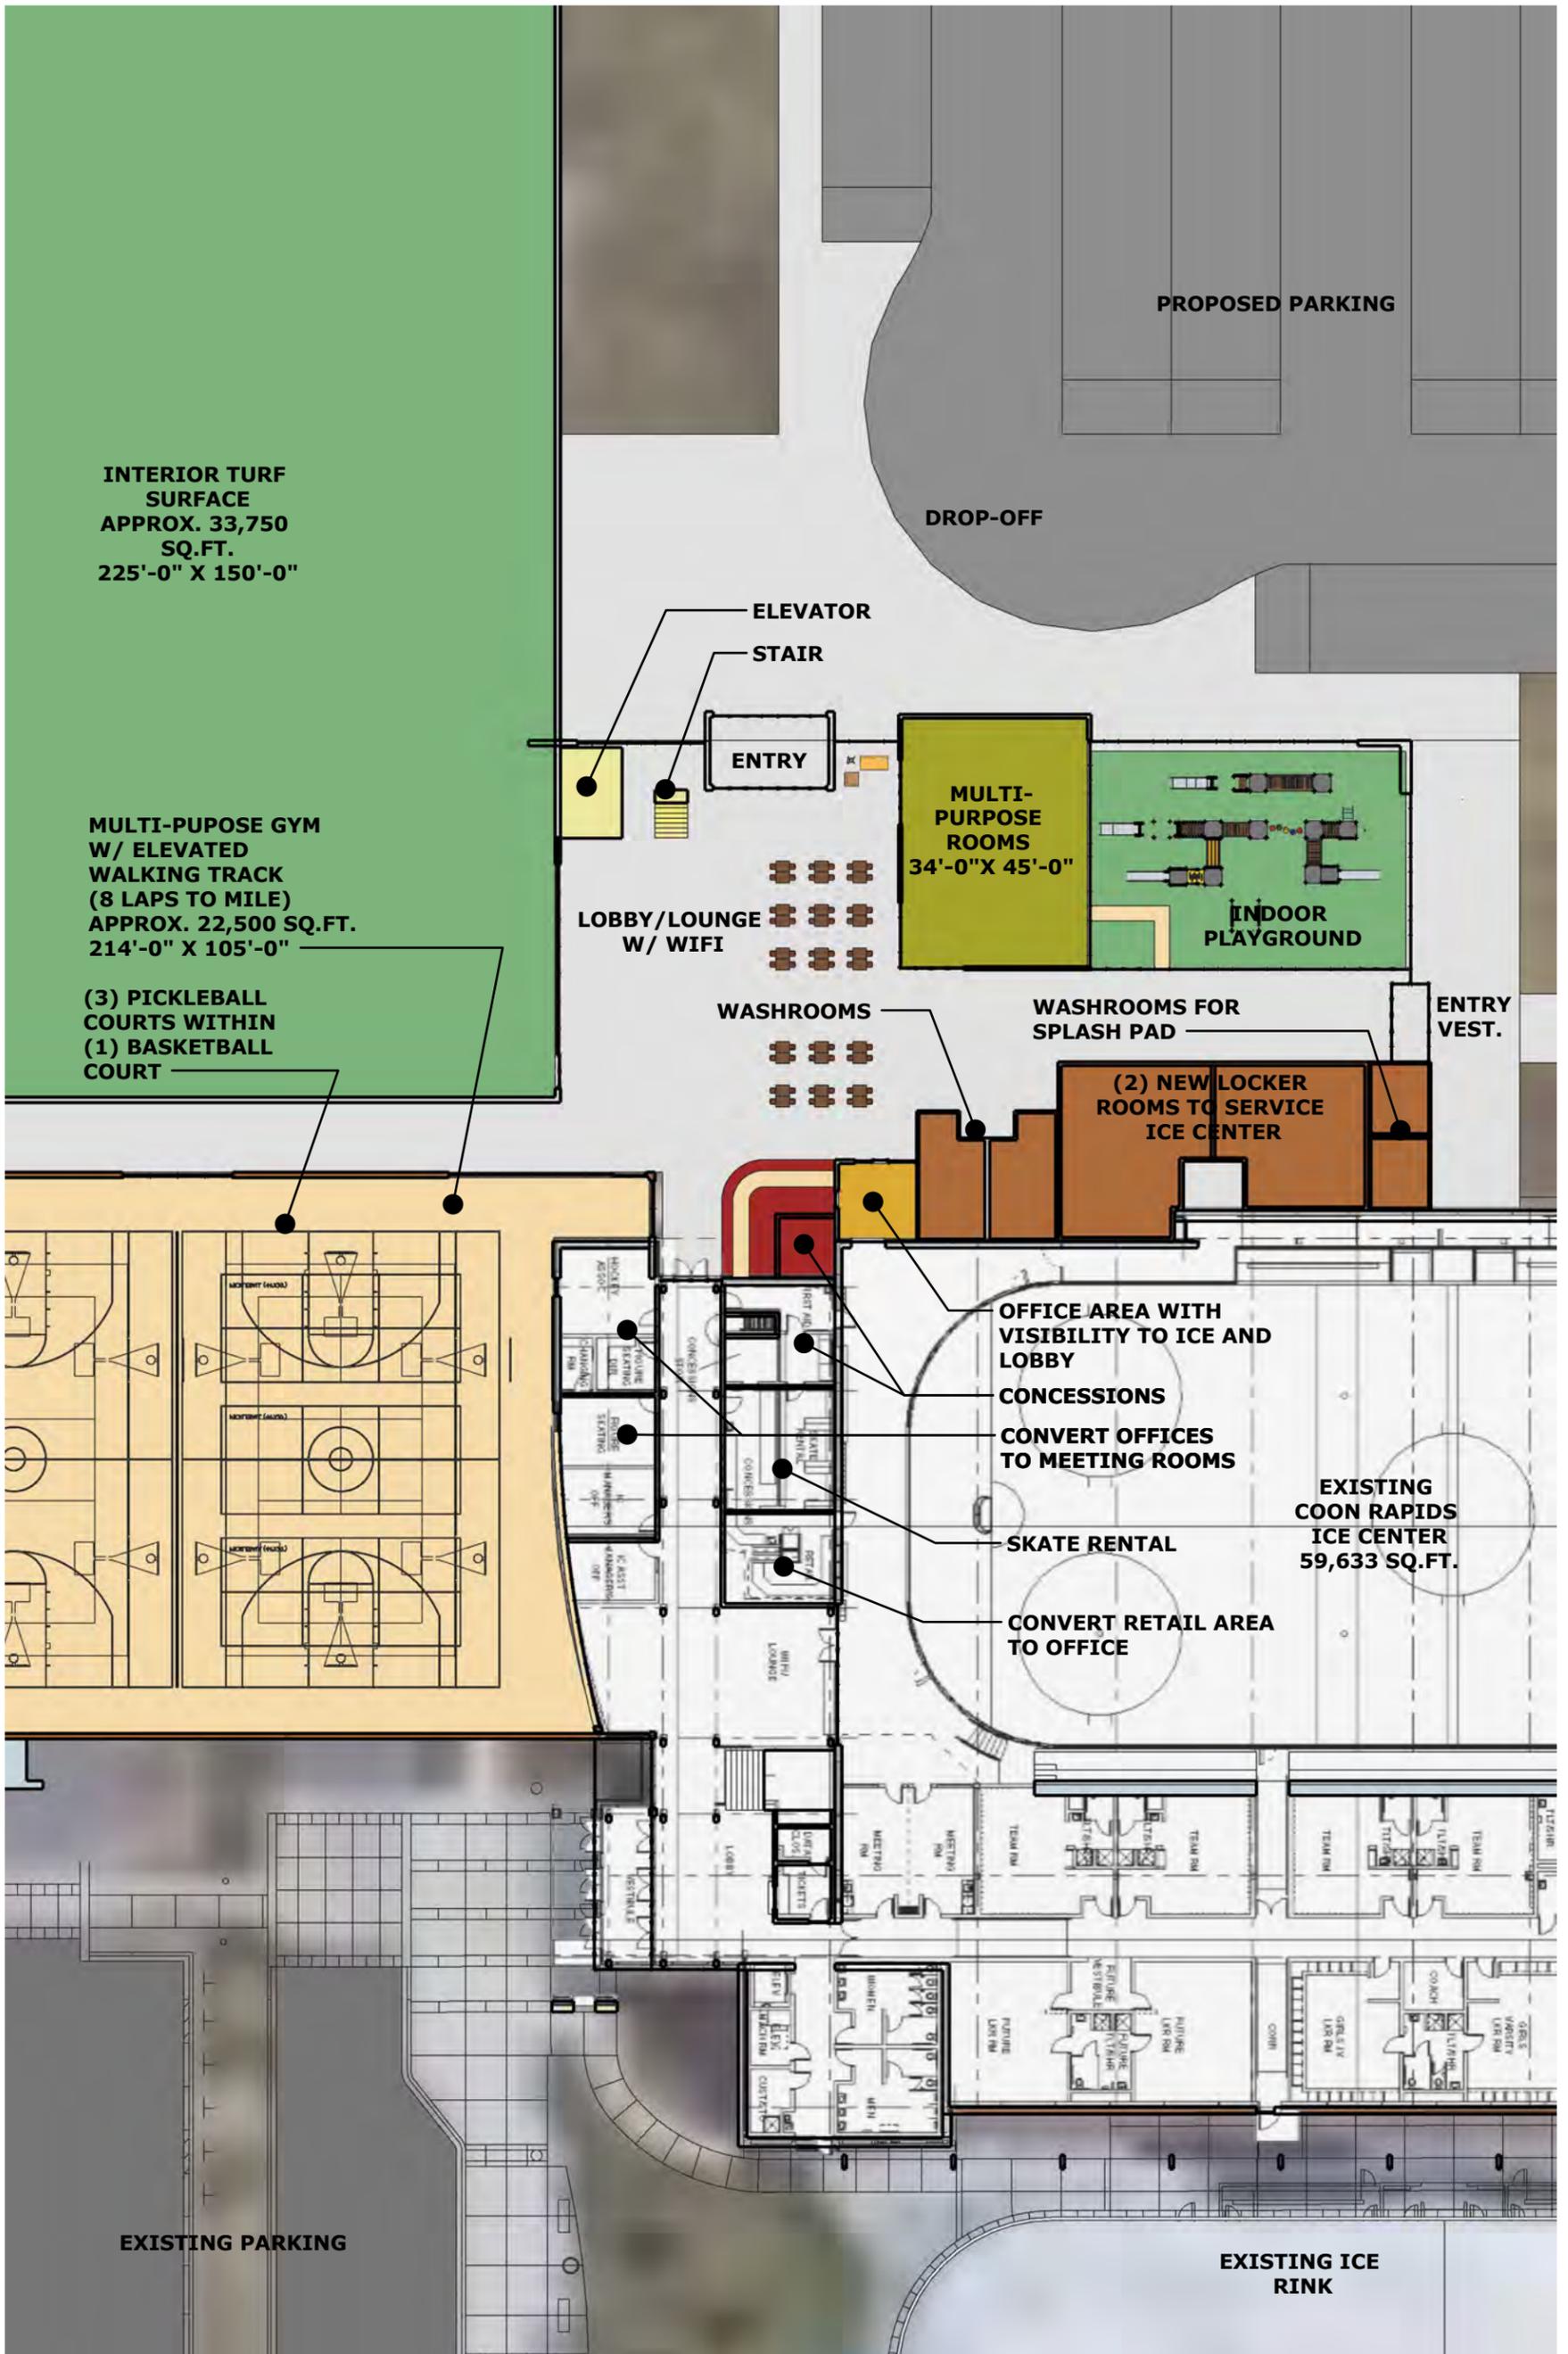


Site Plan Option 8A  
Scale: 1:30

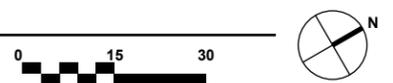



Perspective Looking North West Option 8A

Scale: N.T.S

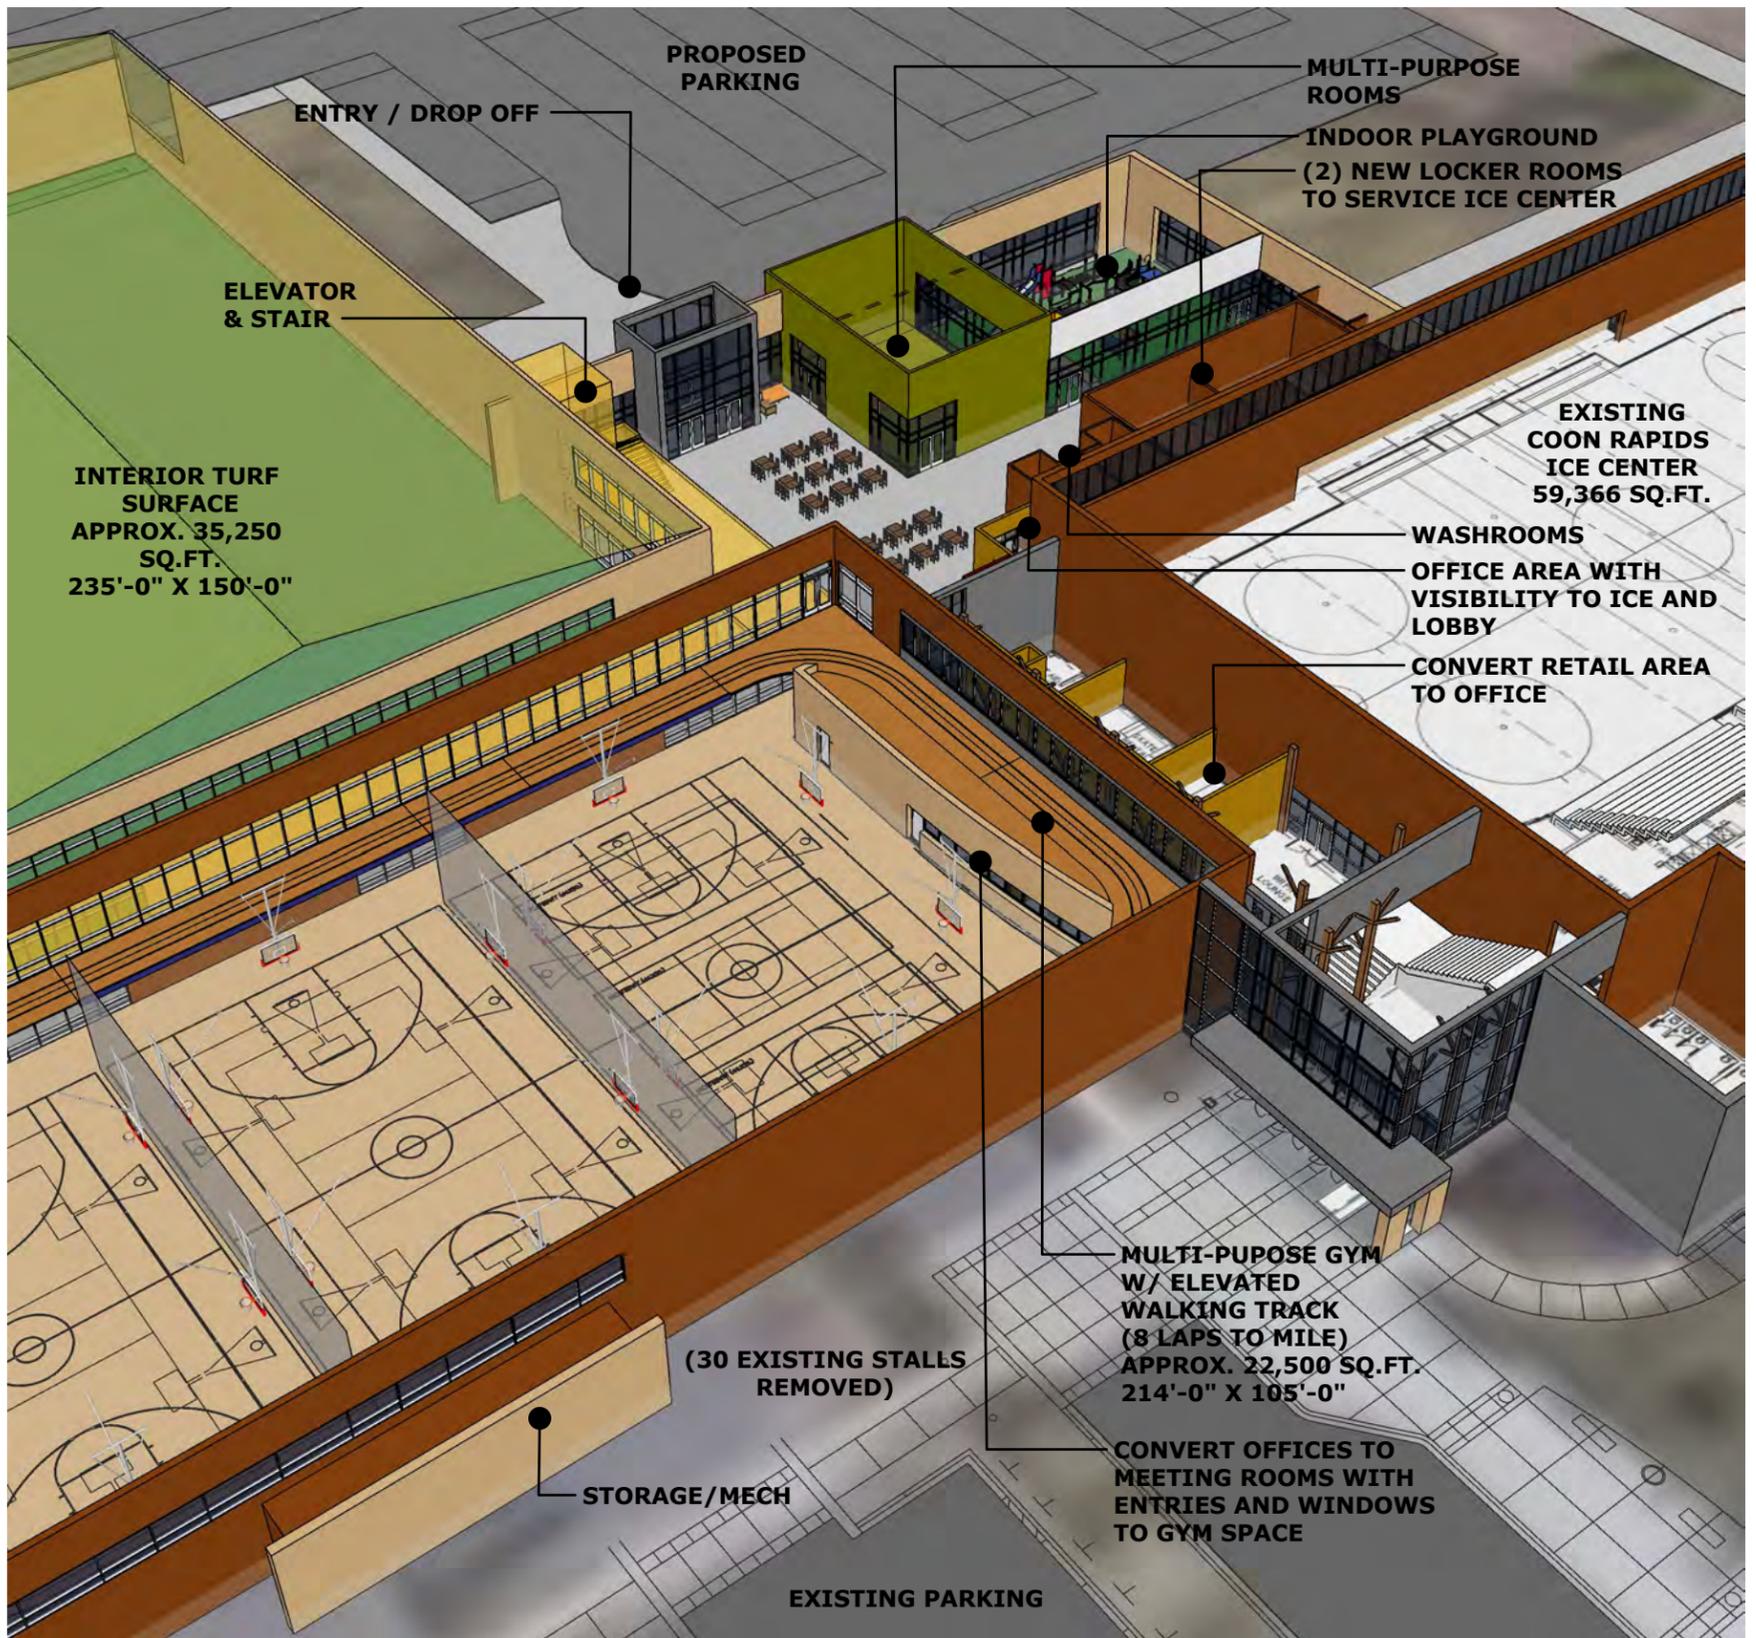

Perspective Looking North Option 8A

Scale: N.T.S